



Miami International Boat Show

February 11-15, 2010
 Miami Convention Center
 Miami, FL
 Level 2

**This floor plan is subject to fire marshal approval.*



139 Campanelli Drive
 Middleborough, MA 02346
 Phone: 508.946.8500
 Fax: 508.923.1409

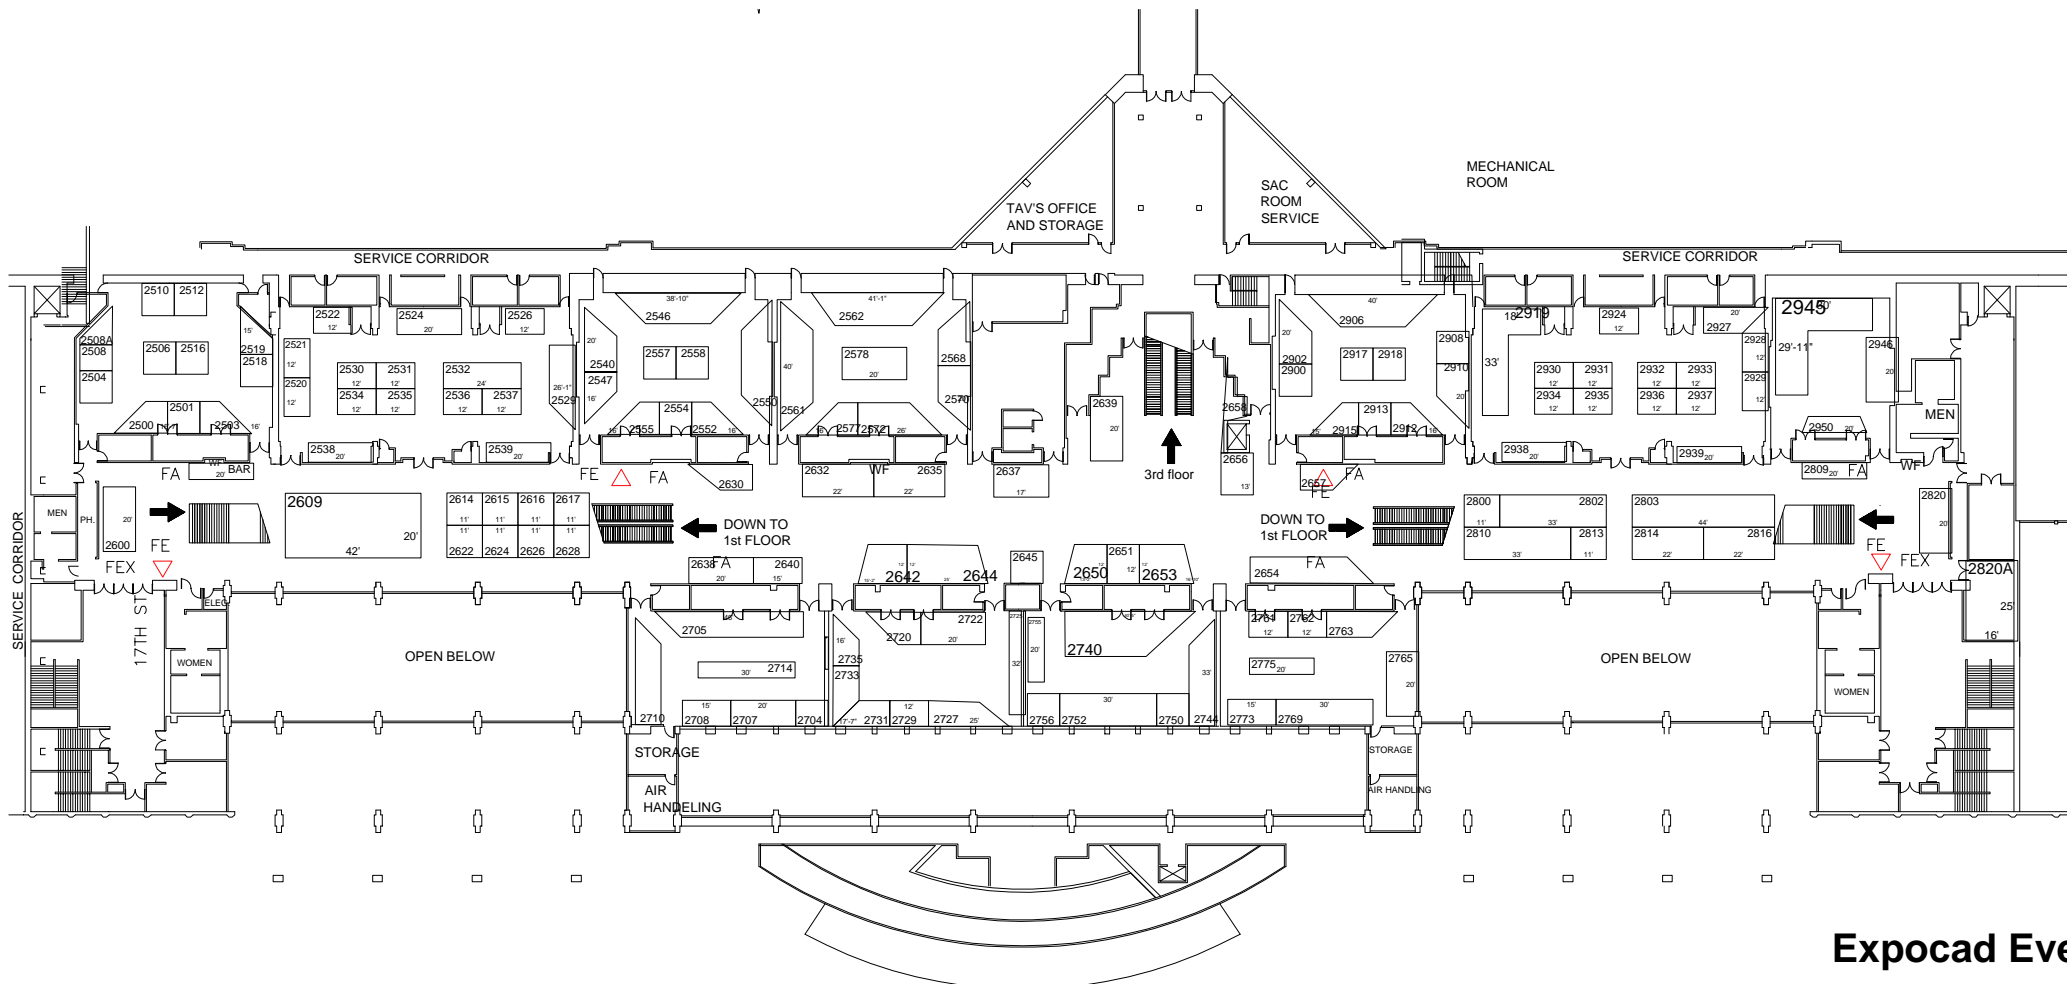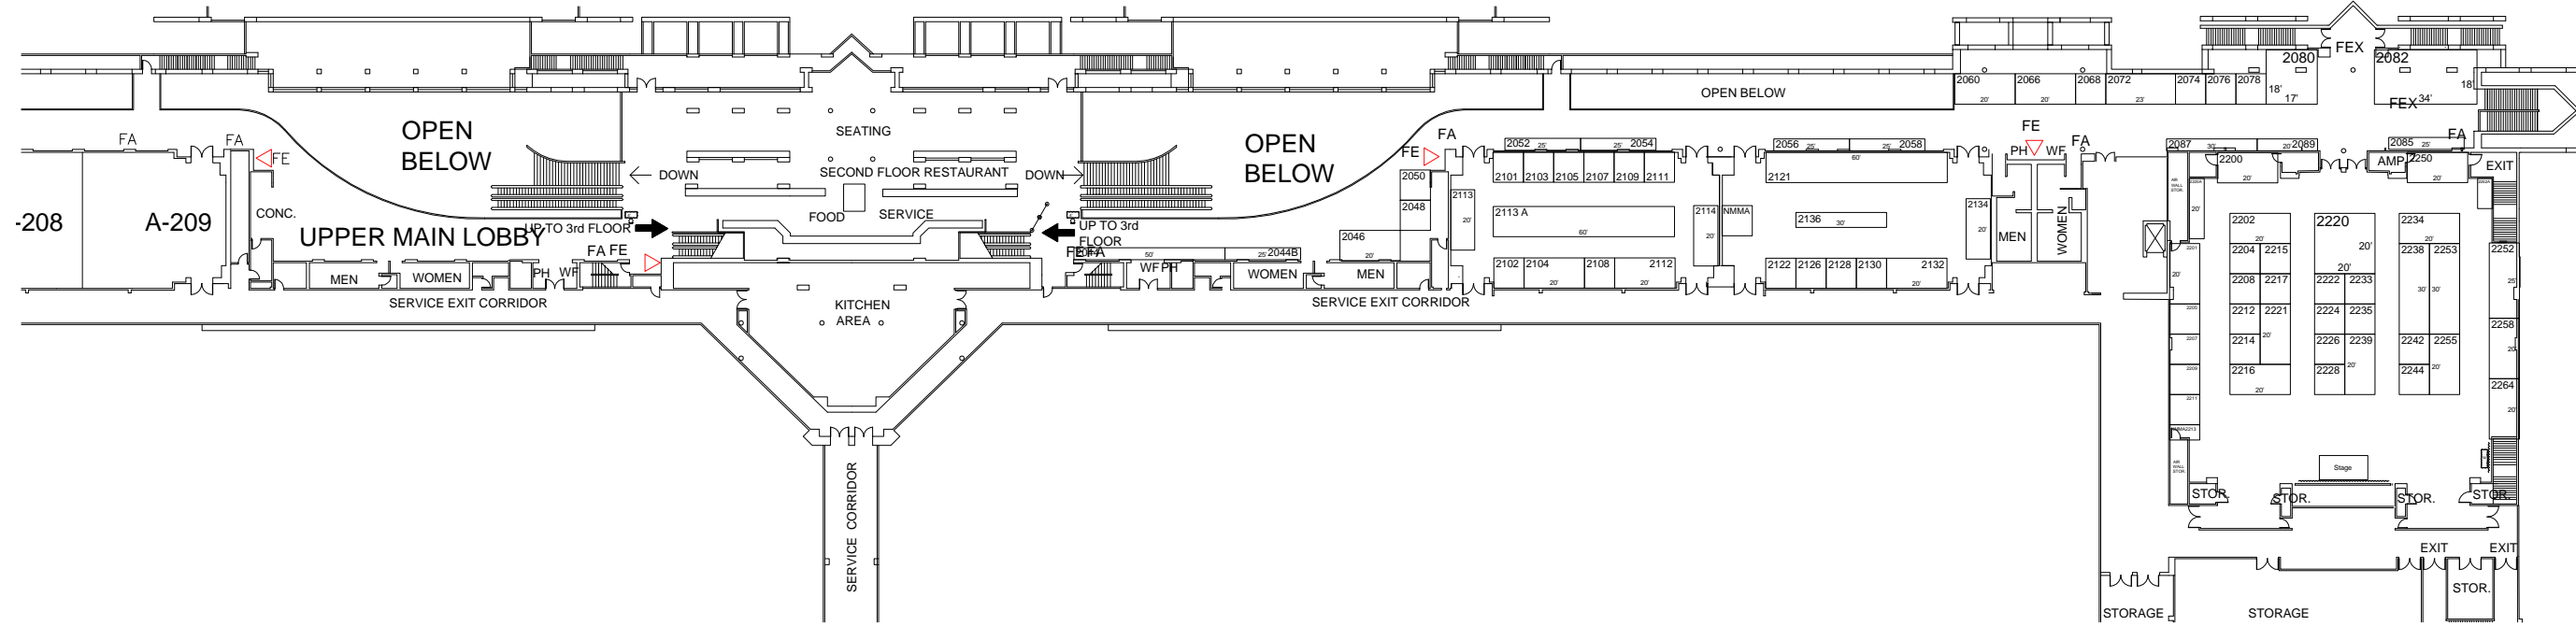

- Account Executive: Pam Thornton
- Revision Date: 09.14.09
- Rev. # 6
- Drawn By: Meghan Morton
- Scale: Fit to page

Expocad Event Backup as of 08.28.09

Disclaimer
 Every effort has been made to ensure the accuracy of all information contained on this floor plan. However no warranties, either expressed or implied are made with respect to this floor plan. If the location of building columns, utilities or other architectural components of the facility is a consideration in the construction or usage of an exhibit, it is the sole responsibility of the exhibitor to physically inspect the facility to verify all dimensions and locations.