

Miami International Boat Show & Strictly Sail

February 11-15, 2010
 Sea Isle Marina & Yachting Center
 Miami, FL



139 Campanelli Drive
 Middleborough, MA 02346
 Phone: 508.946.8500
 Fax: 508.923.1409


Account Executive: Pam Thornton

Revision Date: 09.30.09

Rev. # 11

Drawn By: Meghan Morton

Scale: Fit to page

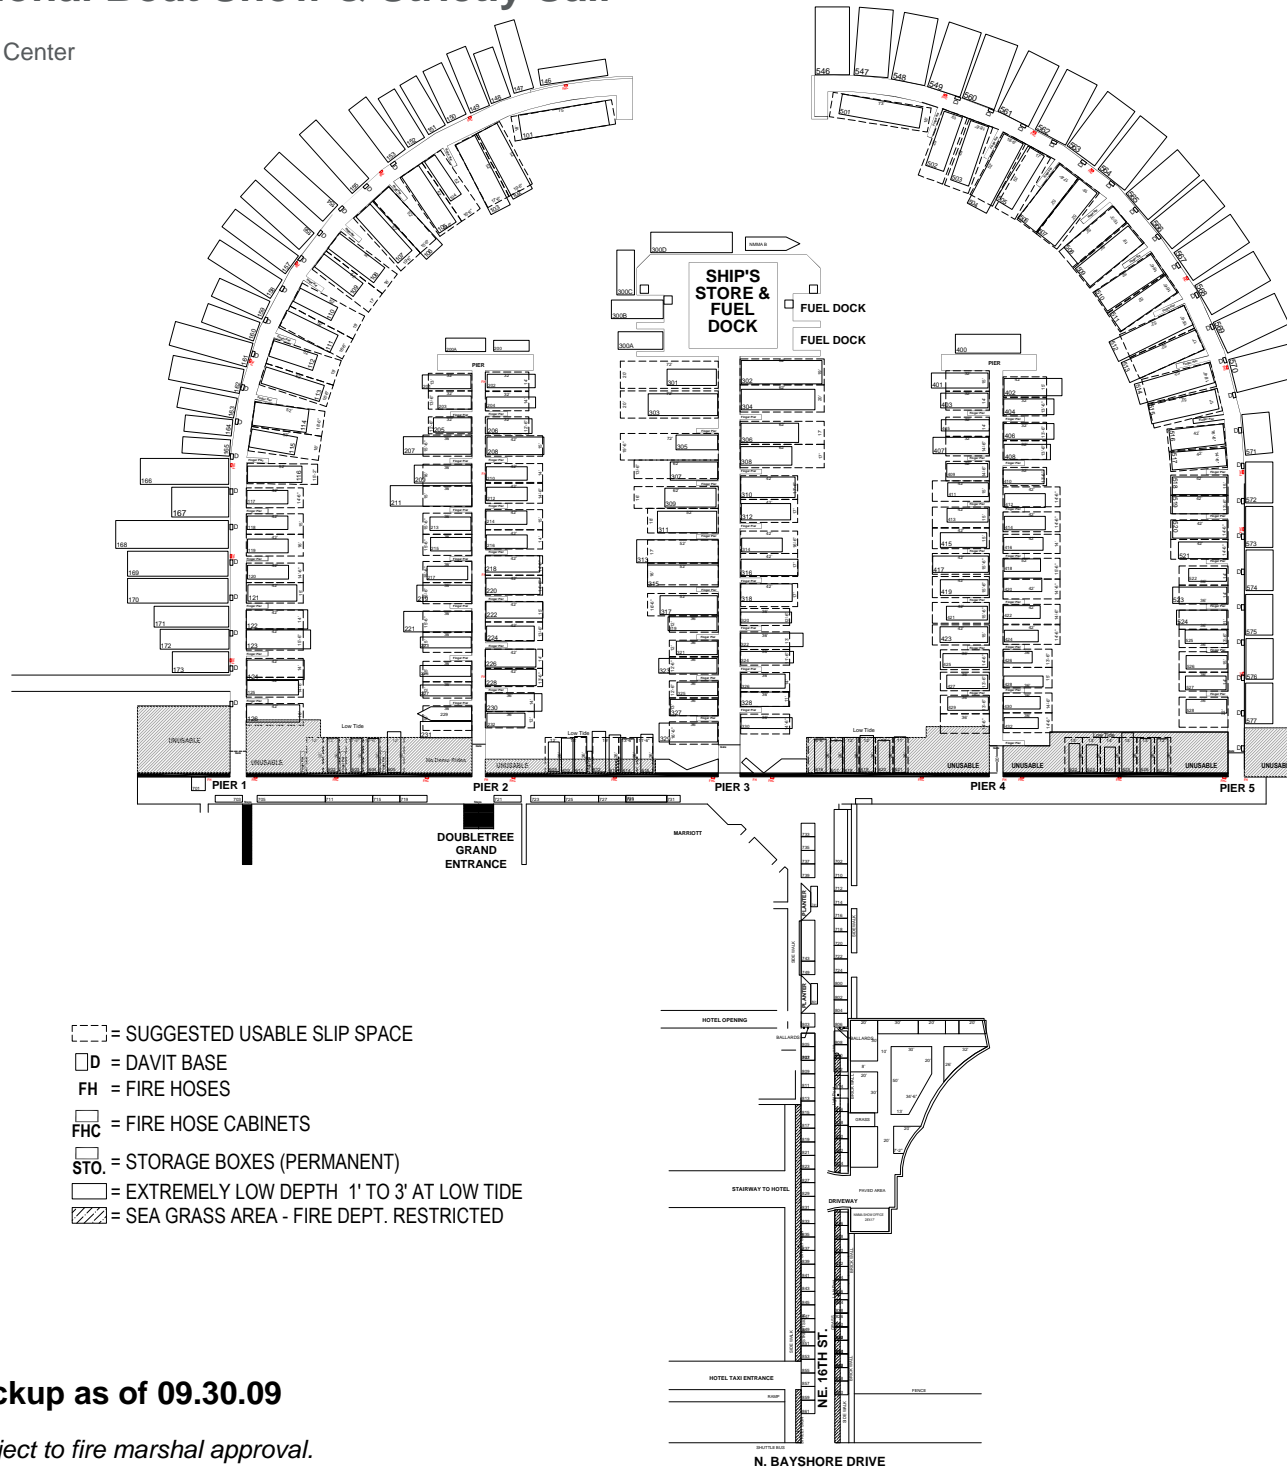

- [] = SUGGESTED USABLE SLIP SPACE
- [D] = DAVIT BASE
- [FH] = FIRE HOSES
- [FHC] = FIRE HOSE CABINETS
- [STO.] = STORAGE BOXES (PERMANENT)
- [] = EXTREMELY LOW DEPTH 1' TO 3' AT LOW TIDE
- [] = SEA GRASS AREA - FIRE DEPT. RESTRICTED

Expocad Event Backup as of 09.30.09

**This floor plan is subject to fire marshal approval.*

Disclaimer
 Every effort has been made to ensure the accuracy of all information contained on this floor plan. However no warranties, either expressed or implied are made with respect to this floor plan. If the location of building columns, utilities or other architectural components of the facility is a consideration in the construction or usage of an exhibit, it is the sole responsibility of the exhibitor to physically inspect the facility to verify all dimensions and locations.